


Dachgeschoss	Wohnfläche	Nutzfläche
Studio	36,73 m <sup>2</sup>	42,46 m <sup>2</sup>
Duschbad	4,58 m <sup>2</sup>	6,11 m <sup>2</sup>
Flur	0,34 m <sup>2</sup>	0,34 m <sup>2</sup>
<b>Gesamt</b>	<b>41,65 m<sup>2</sup></b>	<b>48,91 m<sup>2</sup></b>

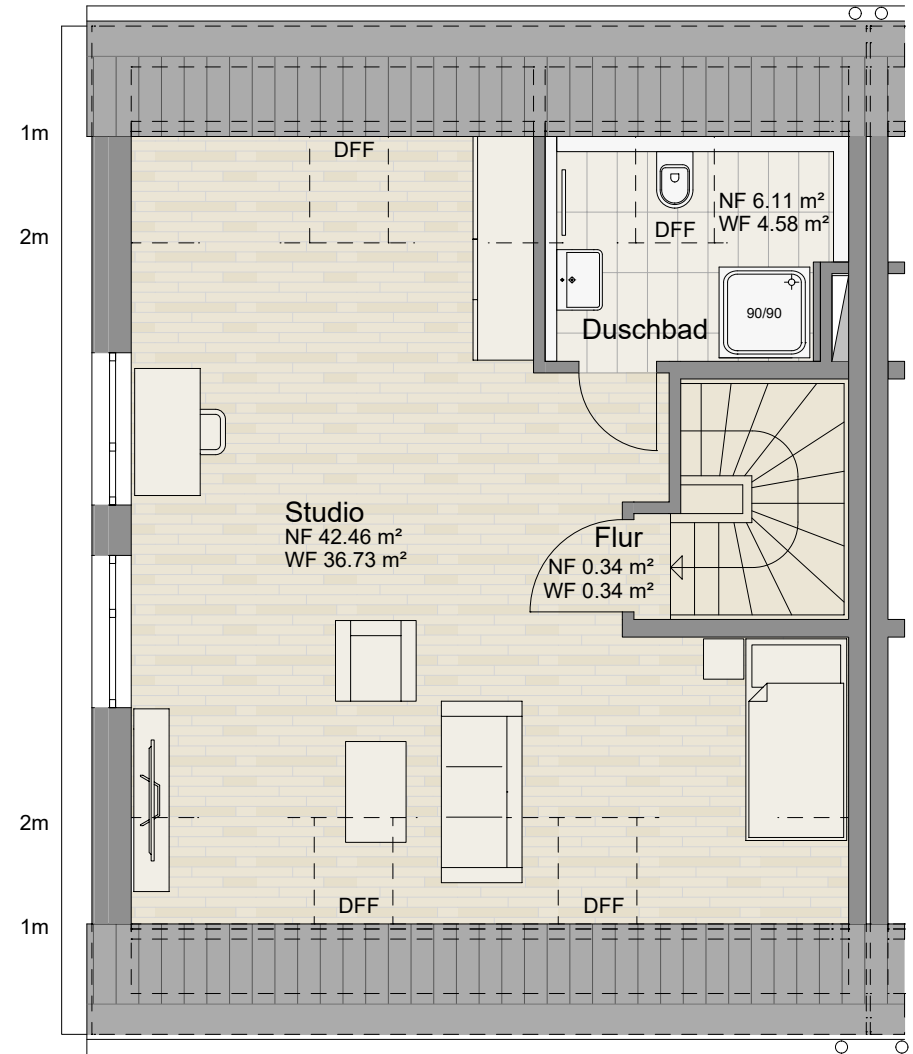

Grundriss im Maßstab 1:75

